


建设用地规划红线图

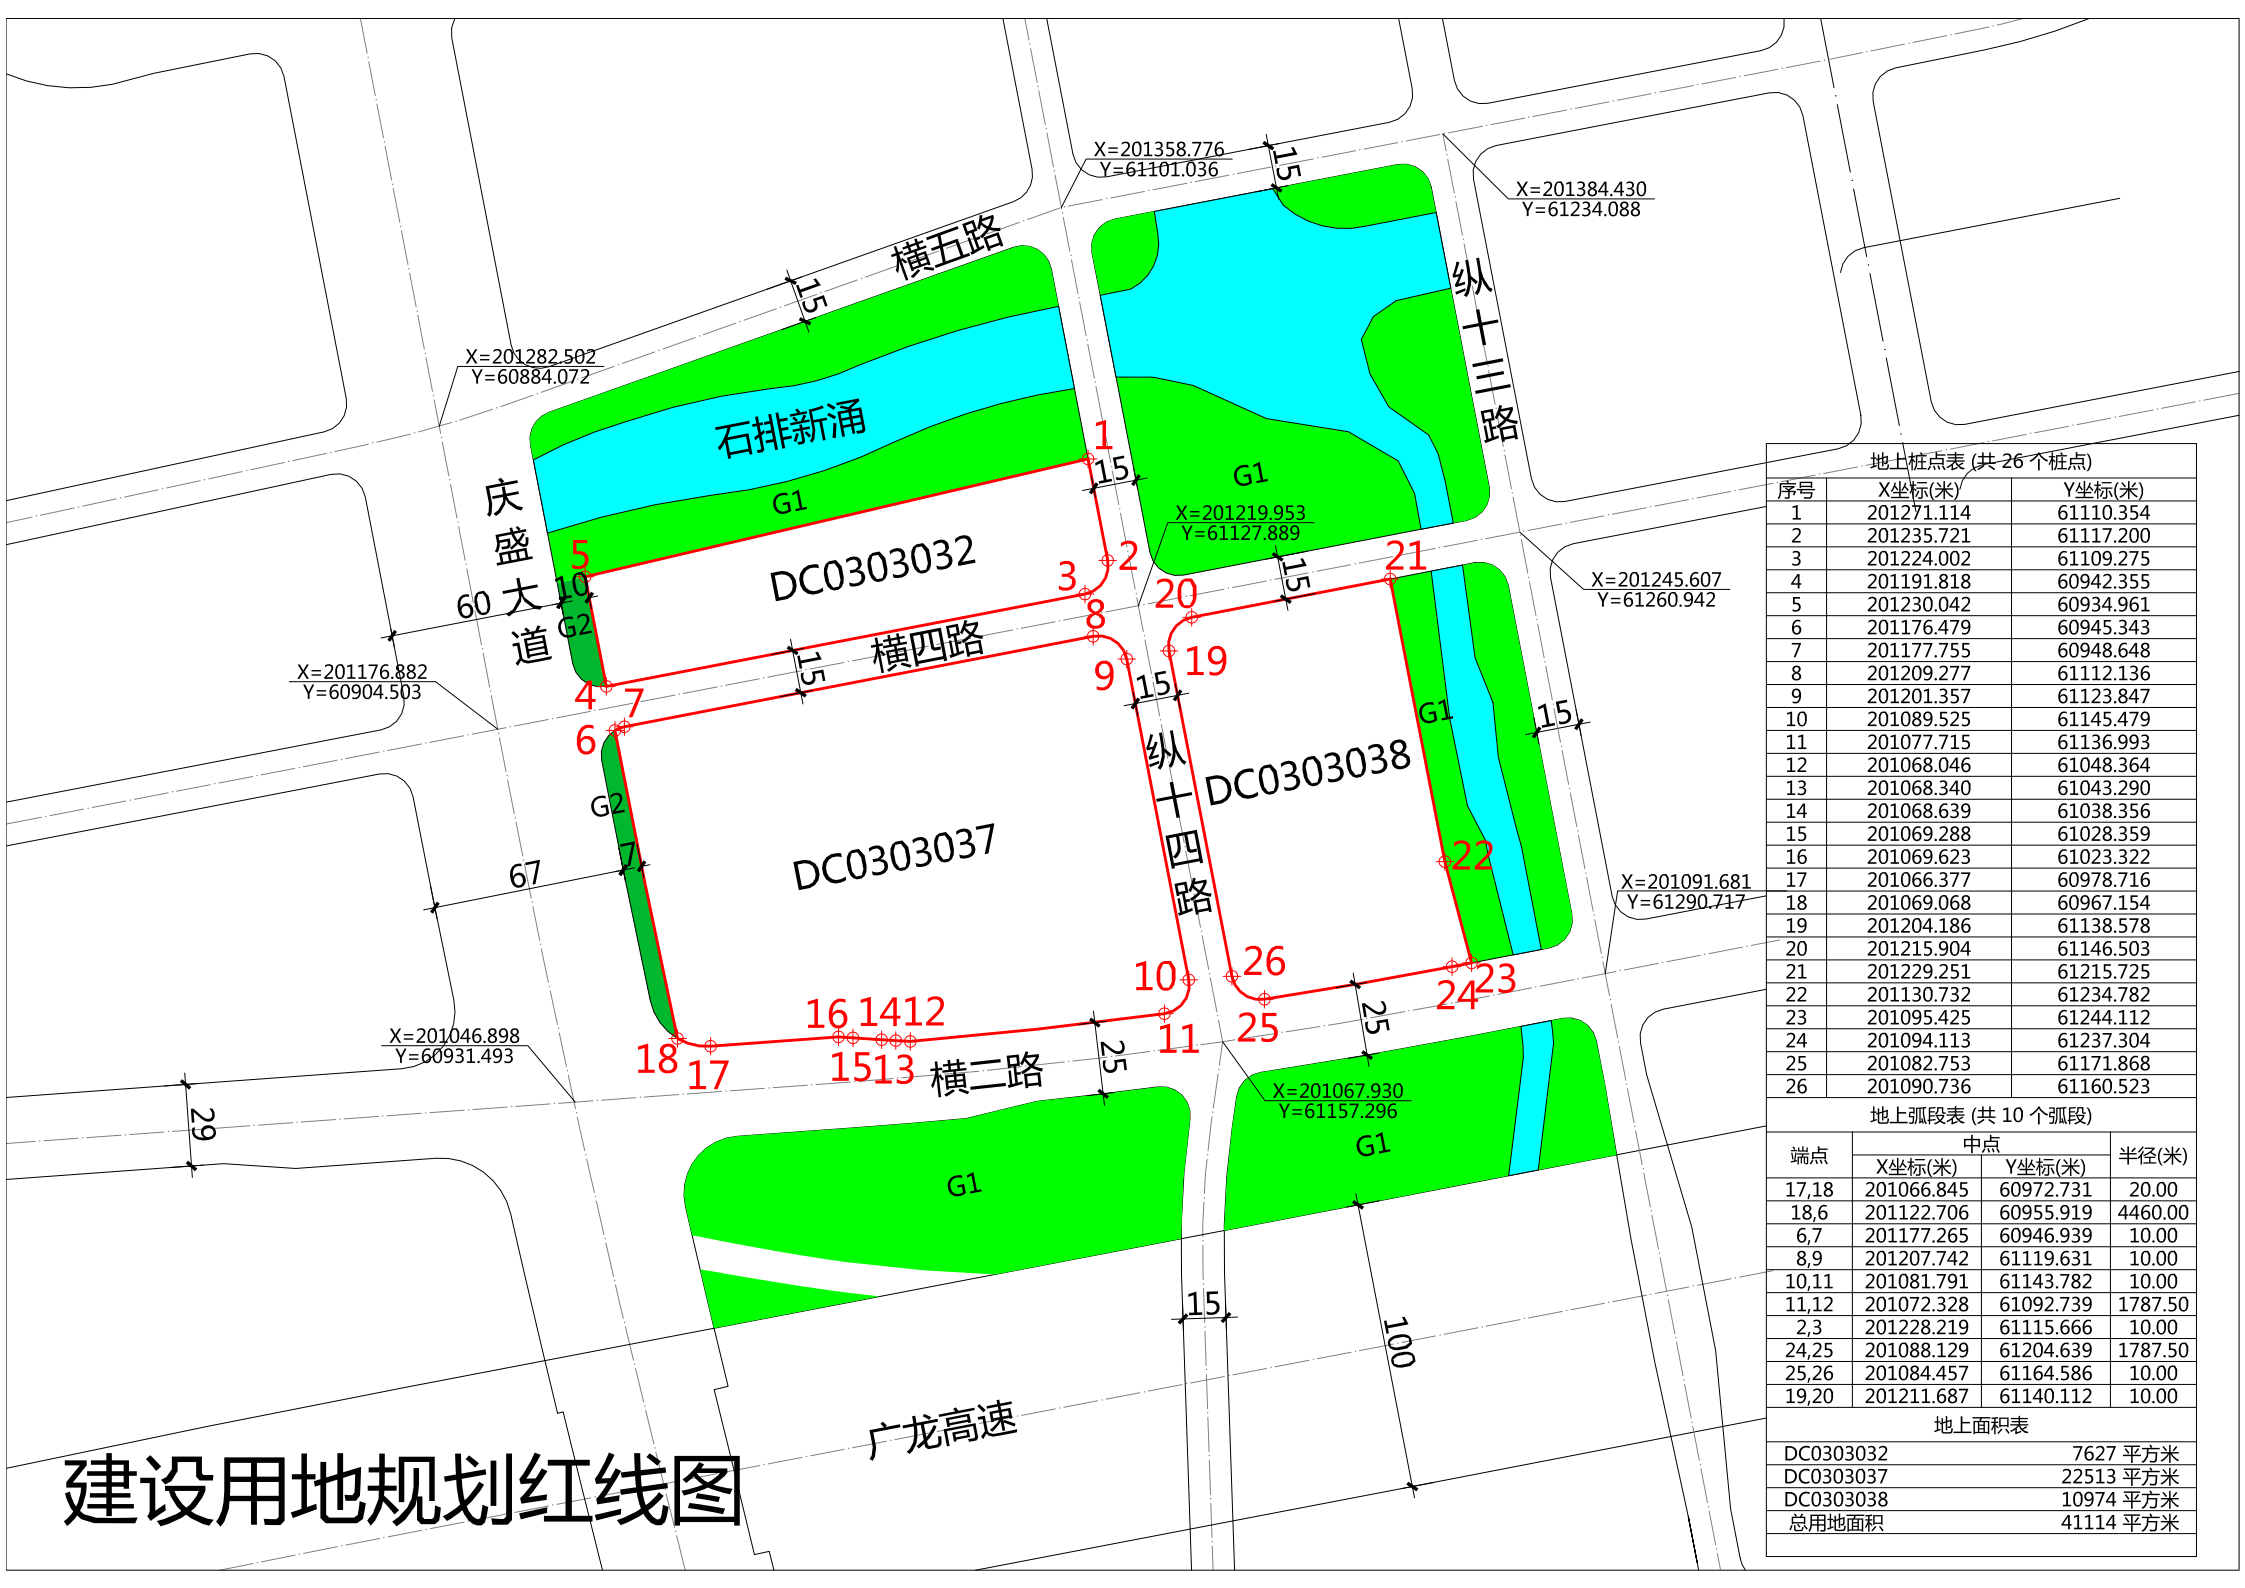

地上桩点表 (共 26 个桩点)			
序号	X坐标(米)		Y坐标(米)
1	201271.114		61110.354
2	201235.721		61117.200
3	201224.002		61109.275
4	201191.818		60942.355
5	201230.042		60934.961
6	201176.479		60945.343
7	201177.755		60948.648
8	201209.277		61112.136
9	201201.357		61123.847
10	201089.525		61145.479
11	201077.715		61136.993
12	201068.046		61048.364
13	201068.340		61043.290
14	201068.639		61038.356
15	201069.288		61028.359
16	201069.623		61023.322
17	201066.377		60978.716
18	201069.068		60967.154
19	201204.186		61138.578
20	201215.904		61146.503
21	201229.251		61215.725
22	201130.732		61234.782
23	201095.425		61244.112
24	201094.113		61237.304
25	201082.753		61171.868
26	201090.736		61160.523
地上弧段表 (共 10 个弧段)			
端点	中点		半径(米)
	X坐标(米)	Y坐标(米)	
17,18	201066.845	60972.731	20.00
18,6	201122.706	60955.919	4460.00
6,7	201177.265	60946.939	10.00
8,9	201207.742	61119.631	10.00
10,11	201081.791	61143.782	10.00
11,12	201072.328	61092.739	1787.50
2,3	201228.219	61115.666	10.00
24,25	201088.129	61204.639	1787.50
25,26	201084.457	61164.586	10.00
19,20	201211.687	61140.112	10.00
地上面积表			
DC0303032			7627 平方米
DC0303037			22513 平方米
DC0303038			10974 平方米
总用地面积			41114 平方米