



宗地图

案号: 440117113209GB00002



440117113209
GB00002
W00000000
广州市从化区鳌头镇桥头
头村龙口队40号


界址点坐标表

点号	X	Y	边长
J1	282839.264	53966.375	4.93
J2	282840.308	53971.198	4.70
J3	282839.799	53975.866	11.37
J4	282851.041	53977.541	3.08
J5	282852.410	53980.305	2.92
J6	282853.219	53983.107	4.87
J7	282858.084	53983.246	19.85
J8	282877.162	53977.772	1.20
J9	282877.544	53978.911	0.30
J10	282877.830	53978.813	18.09
J11	282883.717	53995.913	0.25
J12	282883.953	53995.832	0.59
J13	282884.150	53996.384	59.18
J14	282943.081	53990.911	2.13
J15	282945.121	53990.299	1.52
J16	282946.398	53989.478	2.12
J17	282948.312	53988.565	39.25
J18	282985.836	53977.055	0.70
J19	282986.480	53976.776	3.63
J20	282989.208	53974.373	3.69
J21	282987.070	53971.364	42.52
J22	282968.141	53933.287	9.00
J23	282963.084	53923.860	8.03
J24	282958.806	53919.055	5.99
J25	282955.606	53913.994	20.81
J26	282944.267	53896.542	33.91
J27	282923.640	53869.621	0.98
J28	282922.894	53868.991	25.30
J29	282902.542	53853.968	26.40
J30	282879.476	53841.126	9.73
J31	282870.968	53836.404	13.47
J32	282857.989	53832.785	23.97
J33	282835.012	53825.951	26.32
J34	282809.403	53819.890	25.01
J35	282785.035	53814.248	26.39
J36	282759.290	53808.449	13.61
J37	282746.075	53805.209	15.20
J38	282743.122	53820.118	23.89
J39	282744.918	53843.938	27.59
J40	282751.139	53870.817	2.24
J41	282751.161	53873.060	1.92
J42	282750.040	53874.615	2.70
J43	282747.360	53874.299	44.81
J44	282703.548	53864.904	83.68
J45	282698.954	53948.457	11.53
J46	282710.202	53945.922	6.54
J47	282716.560	53944.385	27.70
J48	282734.407	53923.196	7.43
J49	282741.777	53924.169	26.59
J50	282768.059	53928.209	13.00
J51	282760.985	53929.559	8.49
J52	282789.468	53929.158	31.64
J53	282801.769	53958.307	8.00
J54	282808.171	53953.514	12.02
J55	282818.042	53960.377	7.10
J56	282824.790	53962.578	14.96
J1	282839.264	53966.375	

282.64 S=31315.1 平方米 46.9726亩

53.66

广州2000坐标系
1985国家高程基准, 等高距为1米。
2017年版图式
2021年9月数字化成图

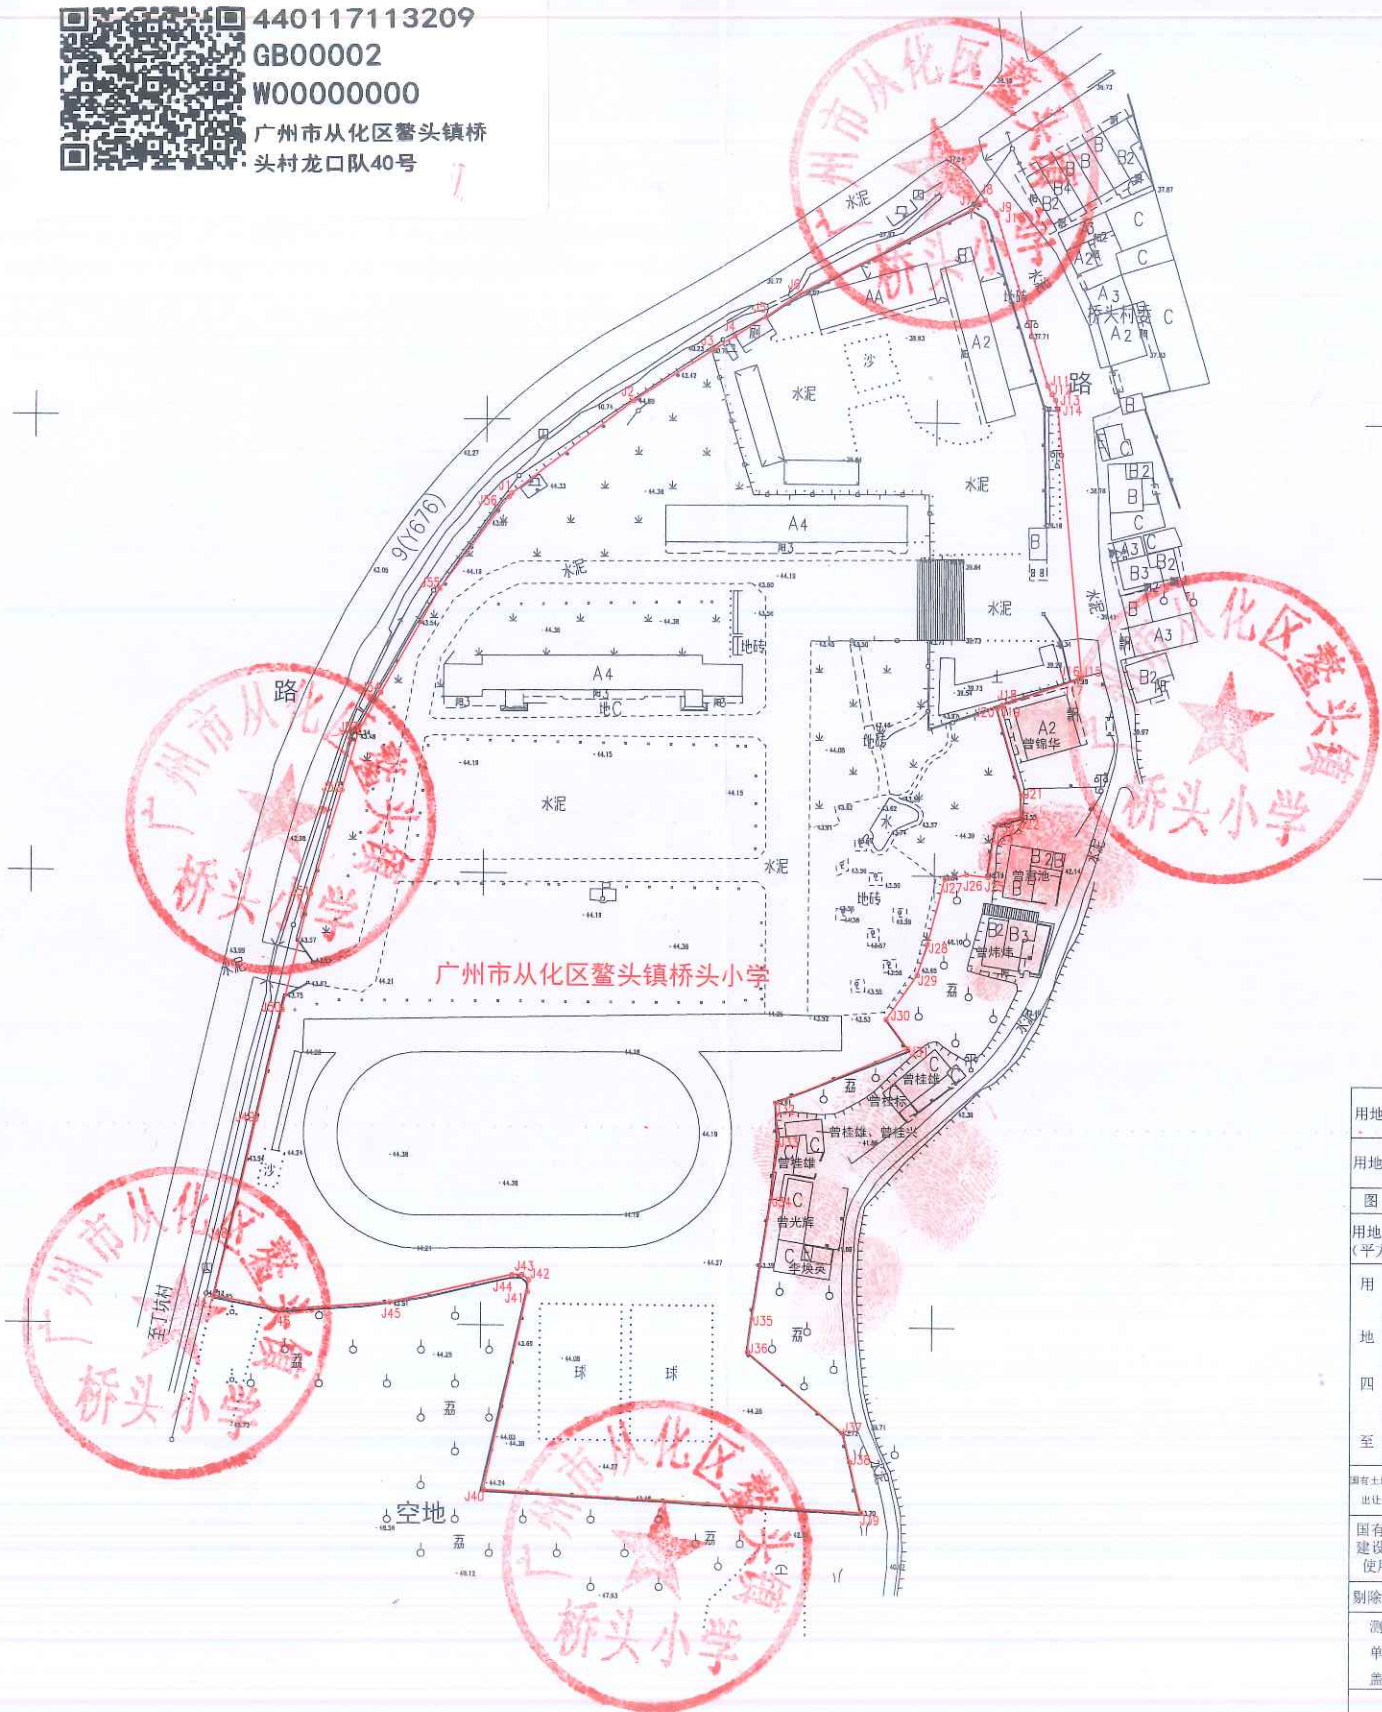

用地单位	广州市从化区鳌头镇桥头小学		
用地地点	广州市从化区鳌头镇桥头村龙口队40号		
图幅	82.80-53.75	地号	00002
用地面积 (平方米)	31315.1		
东至	曾锦华、曾惠池、曾伟伟、曾桂雄		
南至	曾桂兴、曾桂标、曾光晖、李煥英		
西至	空地		
北至	路		
国有土地使用权 出让合同			
国有土地 建设用地 使用证			
剔除面积			
测量 单位	2021年9月4日		
盖章			
备注	注: (1) 红线是实地用地范围。 (2) 我局档案资料结合业主现场指界, 经测绘确定的范围。 现面积为31315.1平方米。		

282.64

54.16

1:1000

0 20 40 60 80m

测量员: 范建华
绘图员: 饶金刚
检查员: 胡林光、谢小鹏